




GADSDEN COUNTY SET BACK REQUIREMENTS

REAR PROPERTY LINE

THE SEPTIC TANK AND DRAIN FIELD, OVERHANG, WELL AND ANY OTHER BUILDING OR STRUCTURE ON THE PROPERTY MUST MEET THESE MINIMUM SET-BACKS

Any and all structures should be 50' from the water or wetlands.

STABILIZATION IS REQUIRED 5' AROUND THE PERMITTED STRUCTURE PRIOR TO OCCUPANCY

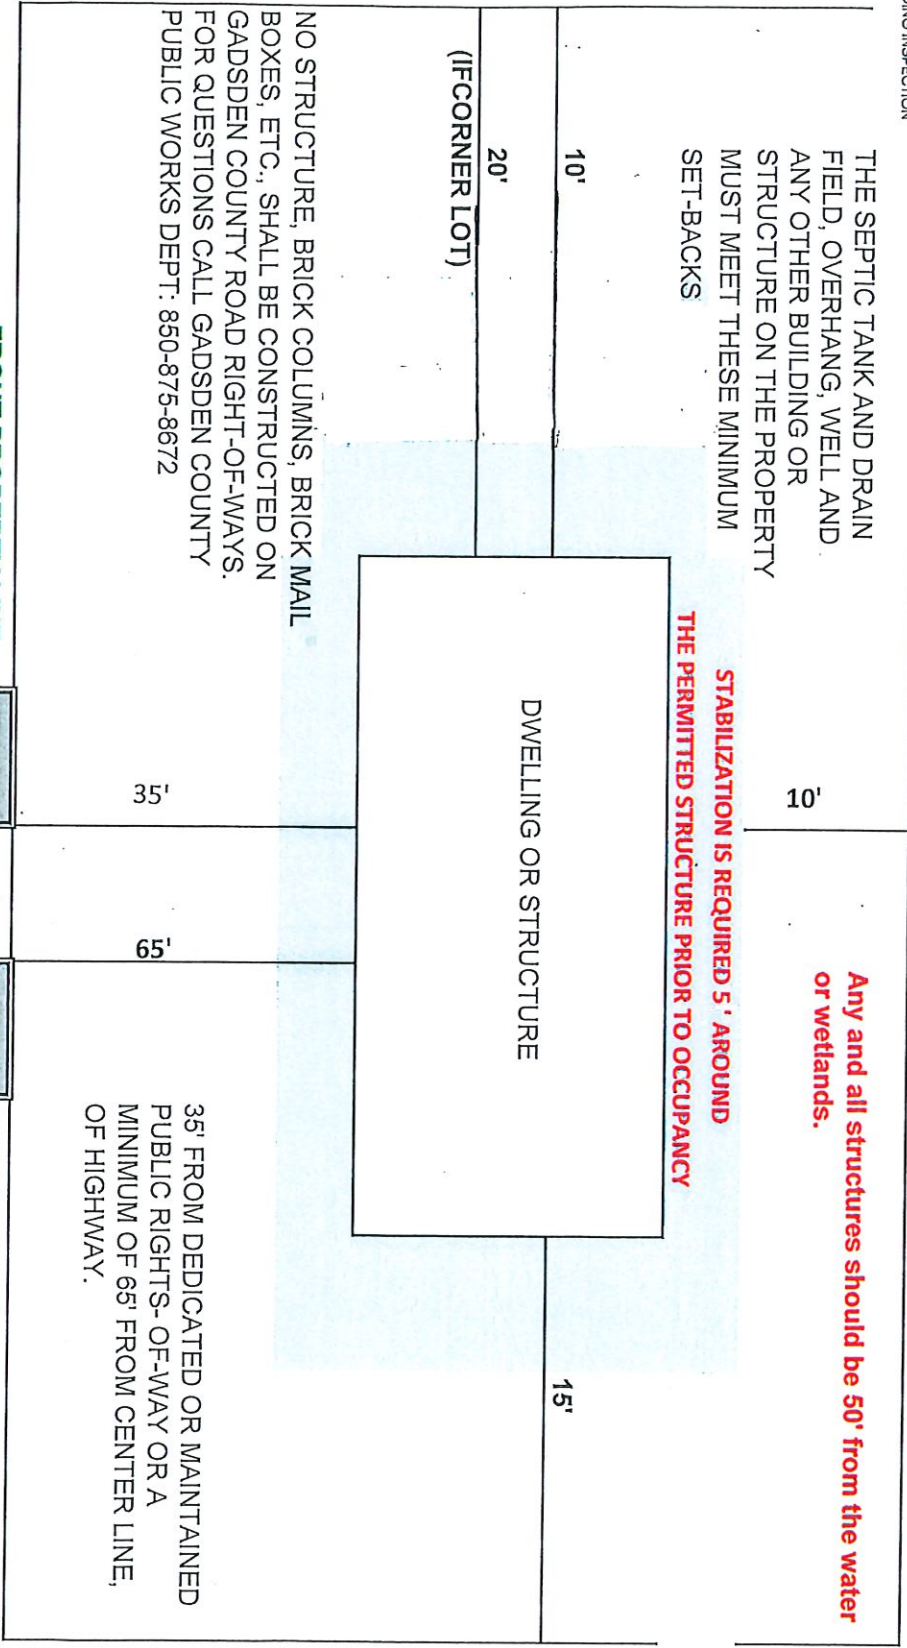

NO STRUCTURE, BRICK COLUMNS, BRICK MAIL BOXES, ETC., SHALL BE CONSTRUCTED ON GADSDEN COUNTY ROAD RIGHT-OF-WAYS. FOR QUESTIONS CALL GADSDEN COUNTY PUBLIC WORKS DEPT: 850-875-8672

35' FROM DEDICATED OR MAINTAINED PUBLIC RIGHTS-OF-WAY OR A MINIMUM OF 65' FROM CENTER LINE, OF HIGHWAY.

MITTERED ENDS INCLUDING POURED CONCRETE COLLARS OR HEADWALLS (Subsection 6102.D) PRIOR TO OCCUPANCY

SIGNATURE _____

CULVERT REQUIREMENTS: 24' X 18" OR 24' X 24" (Initial: _____))) sd